


PINE STREET

EXISTING ALLEY

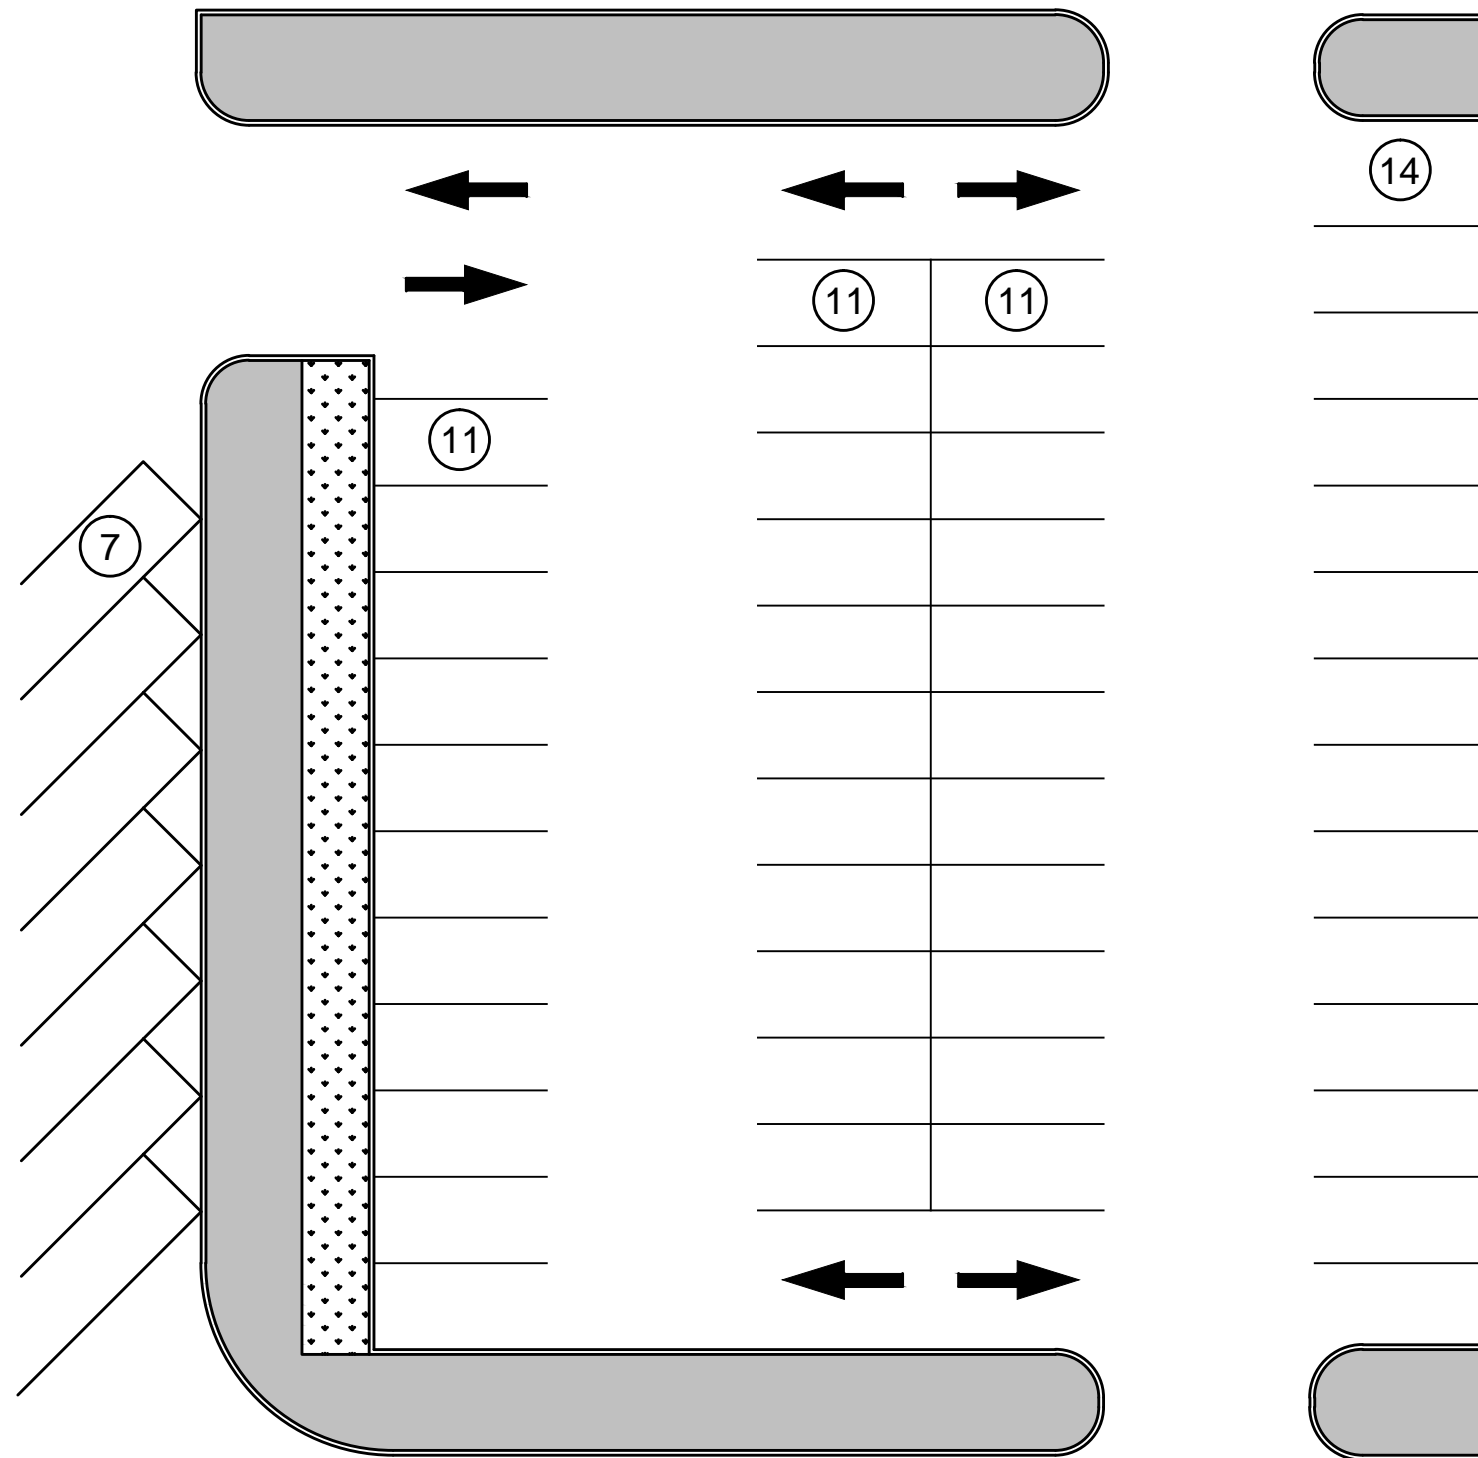

CITY PARKING - 54 PARKING STALLS

FRONT STREET

1894, LLC

CERTIFICATION:  
 THIS CITY OF TEXARKANA STANDARD DETAIL SHEET IS AUTHORIZED FOR USE IN THIS PROJECT BY THE ENGINEER WHOSE SEAL APPEARS ON THIS SHEET. THIS ENGINEER IS ALSO CERTIFYING THAT THE CONTENTS OF THE DETAILS AND NOTES ON THIS SHEET HAVE NOT BEEN ALtered FROM THAT RECEIVED FROM THE CITY OF TEXARKANA.



City of Texarkana  
 Arkansas  
 ENGINEERING

1894, LLC PARKING LOT LEASE

PARKING PLAN

1 OF 1

| DESIGN | DRAWN | CHECK | DATE     | SCALE  | FILE |
|--------|-------|-------|----------|--------|------|
| TER    | TER   | TER   | MAR 2018 | 1"=20' |      |