


PINE STREET

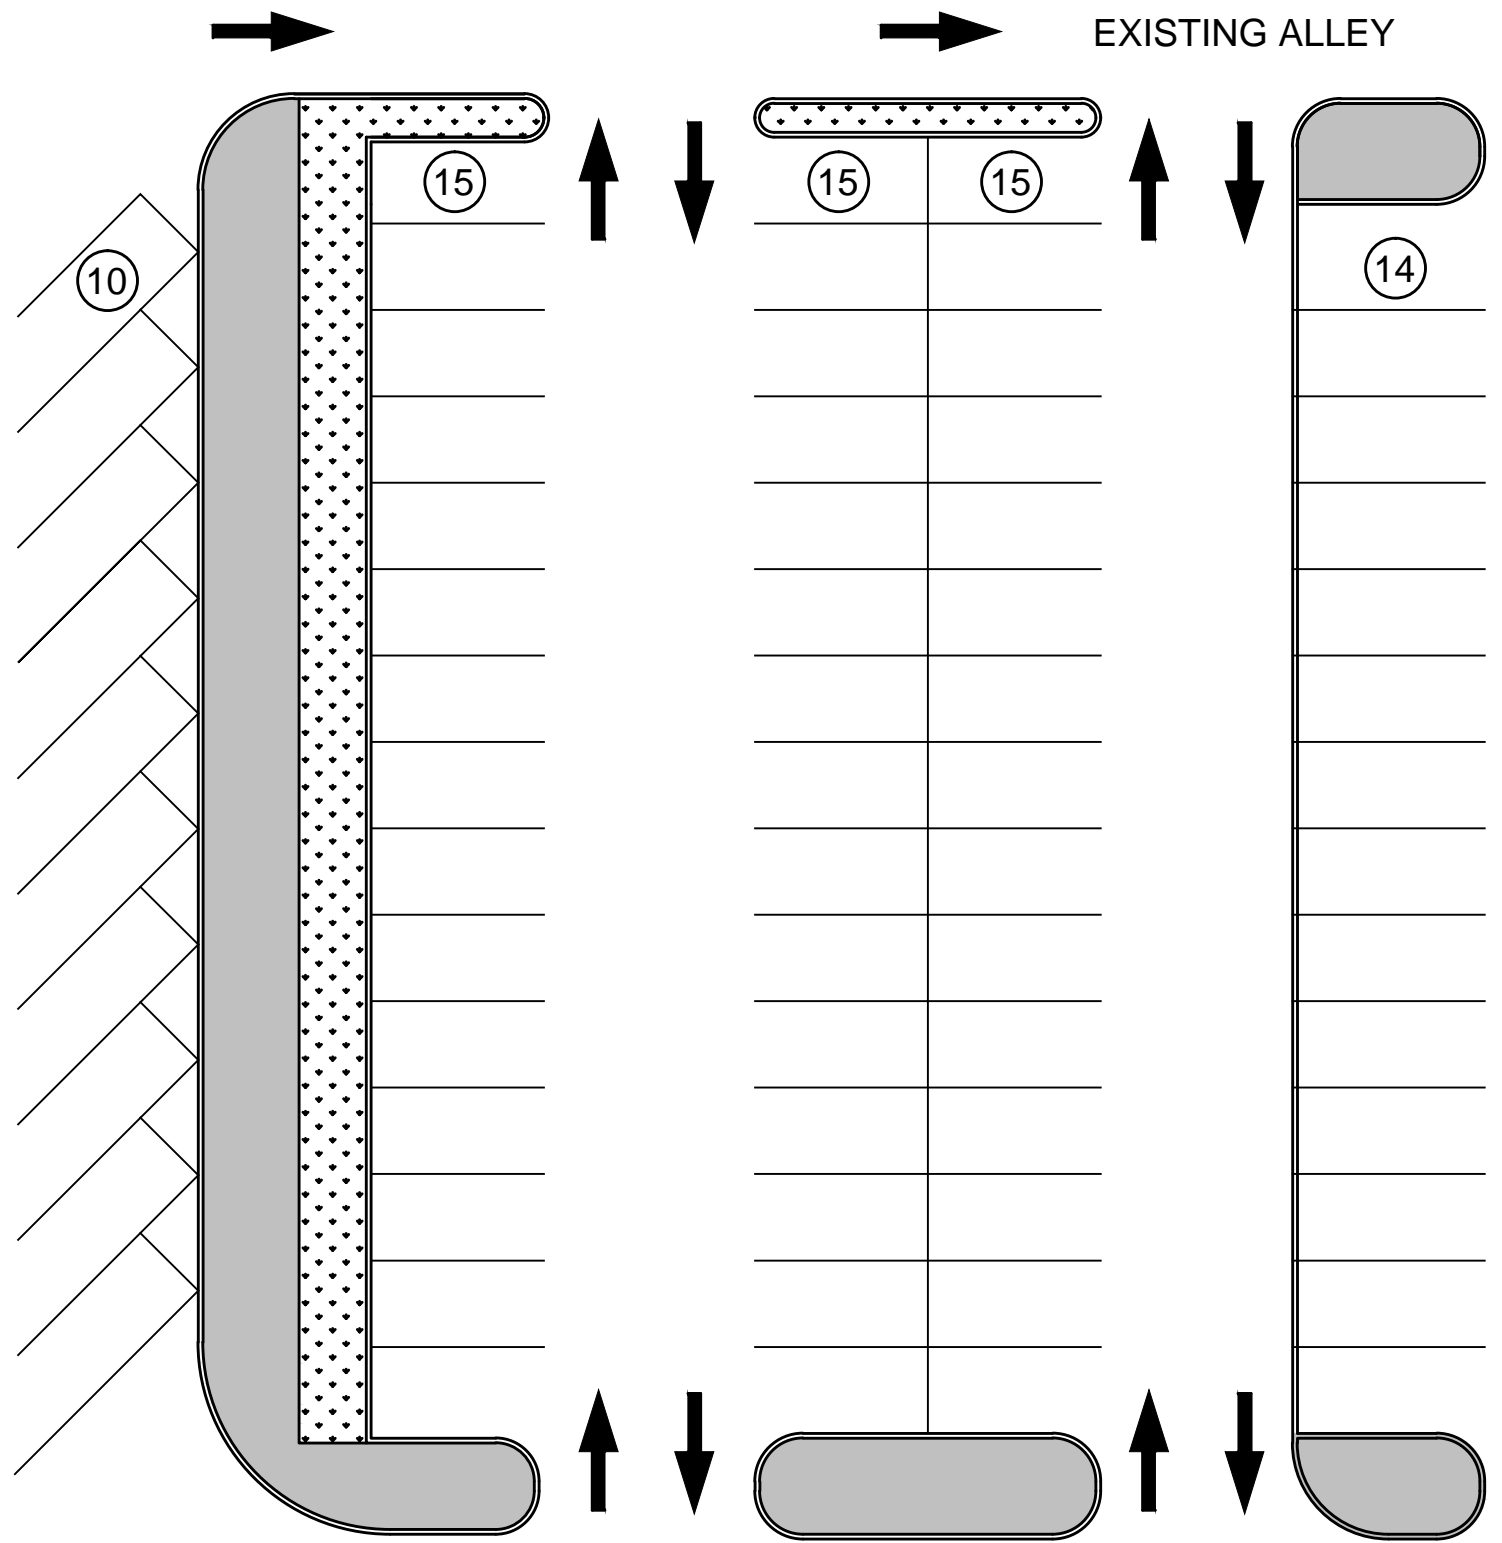

1894, LLC PARKING

1894, LLC

CITY PARKING - 55 PARKING STALLS  
1894, LLC - 14 PARKING STALLS

FRONT STREET

CERTIFICATION:  
THIS CITY OF TEXARKANA STANDARD DETAIL SHEET IS AUTHORIZED FOR USE IN THIS PROJECT BY THE ENGINEER WHOSE SEAL APPEARS ON THIS SHEET. THIS ENGINEER IS ALSO CERTIFYING THAT THE CONTENTS OF THE DETAILS AND NOTES ON THIS SHEET HAVE NOT BEEN ALTERED FROM THAT RECEIVED FROM THE CITY OF TEXARKANA.



City of Texarkana  
Arkansas  
ENGINEERING

1894, LLC PARKING LOT LEASE

PARKING PLAN

1 OF 1

DESIGN	DRAWN	CHECK	DATE	SCALE	FILE
TER	TER	TER	MAR 2018	1"=20'	